


Plan
Scale 1/20




REV.#	DATE	NAME	NOTES


Notes:
Do not scale this drawing.
All levels and dimensions are to be checked on site.
This drawing is to be read in conjunction with all relevant consultancy drawings and specifications, together with safety sign requirements.
Copyright: This drawing must not be copied, amended nor reproduced without the prior written agreement.

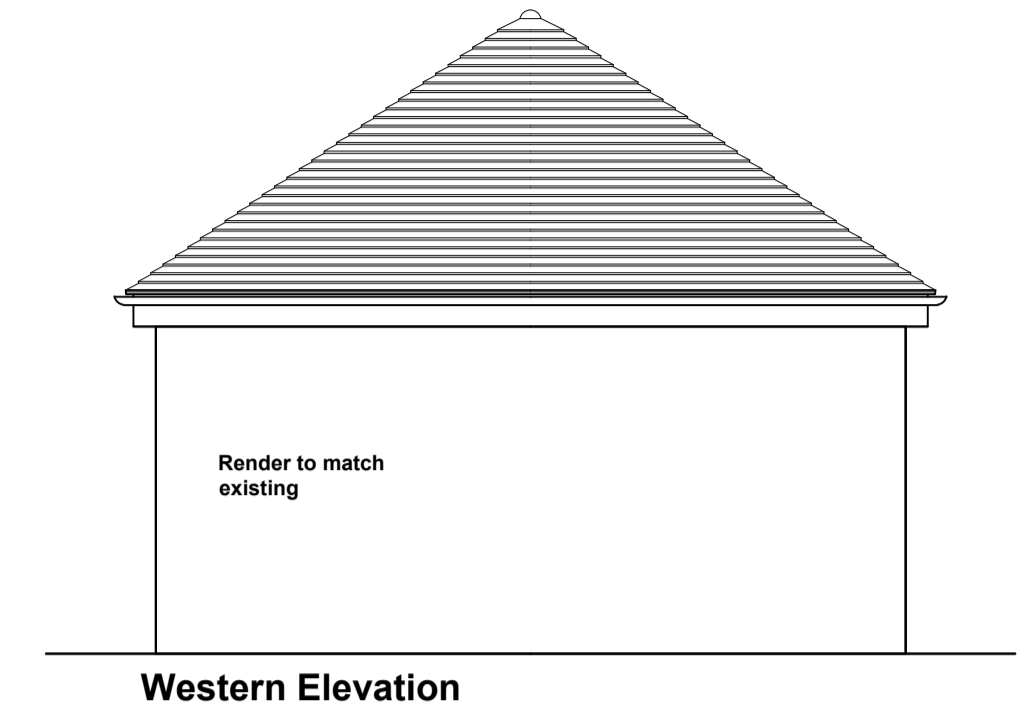


Western Elevation

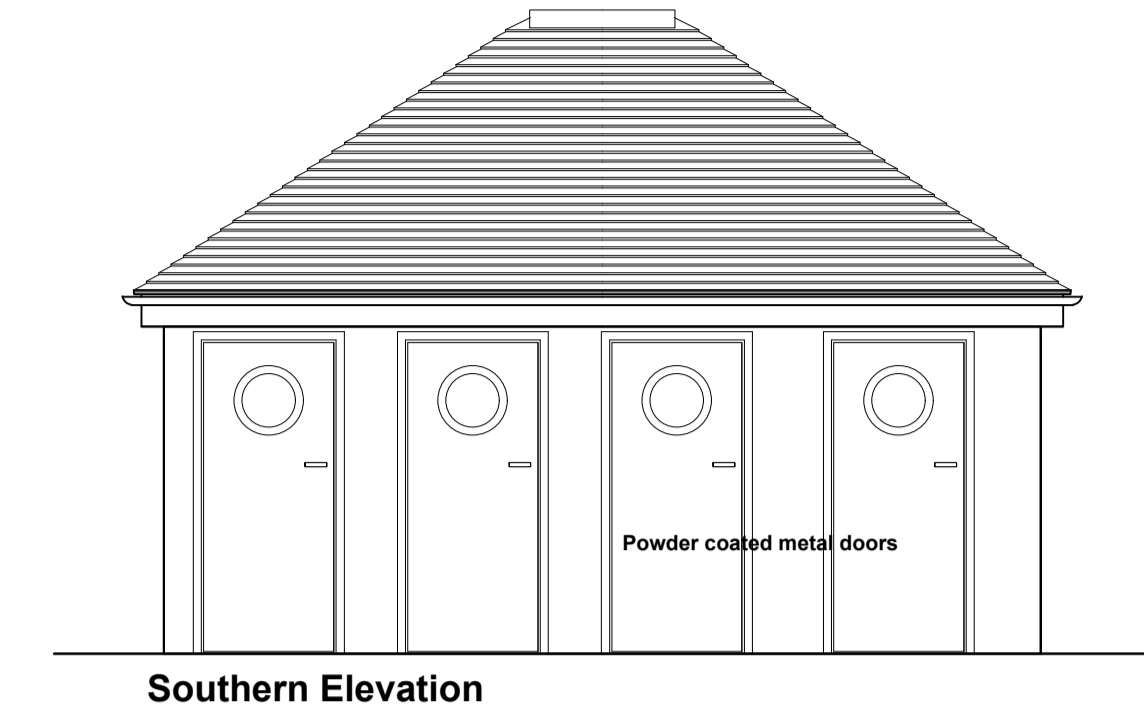


Southern Elevation

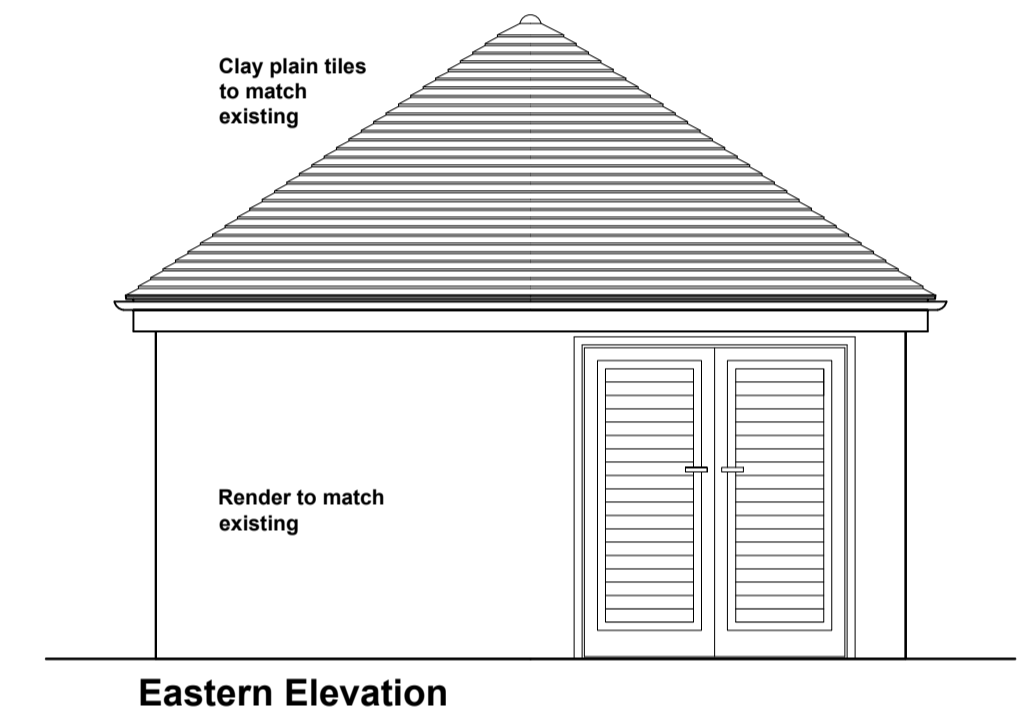


Eastern Elevation

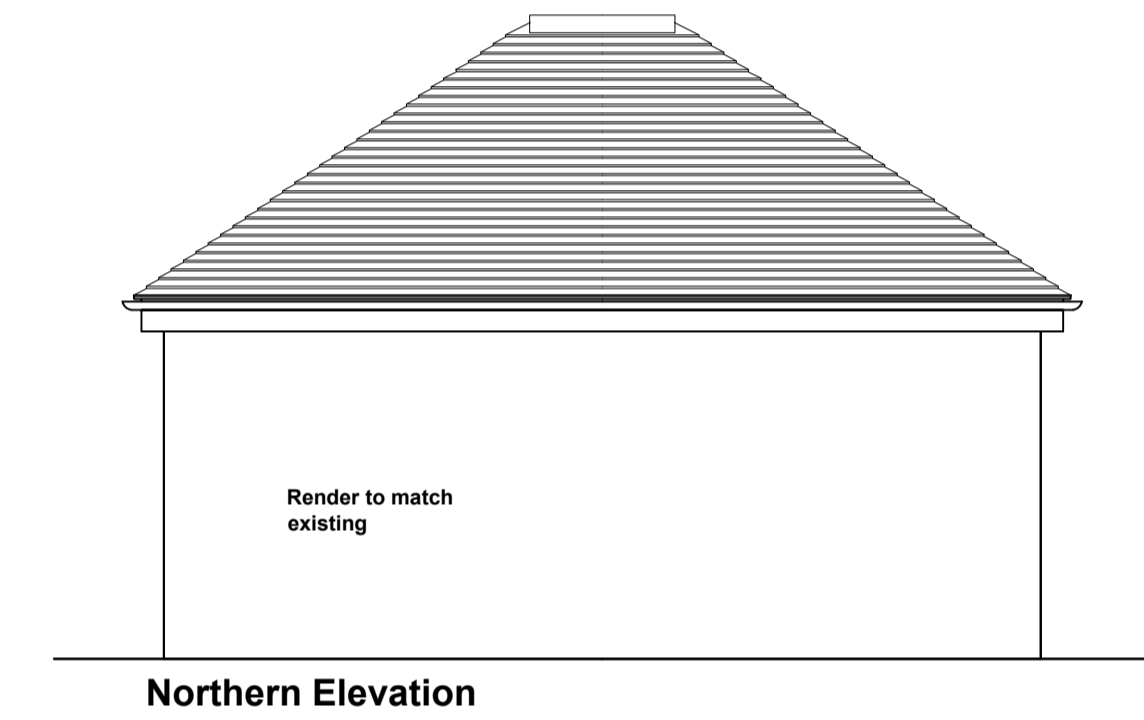

Northern Elevation

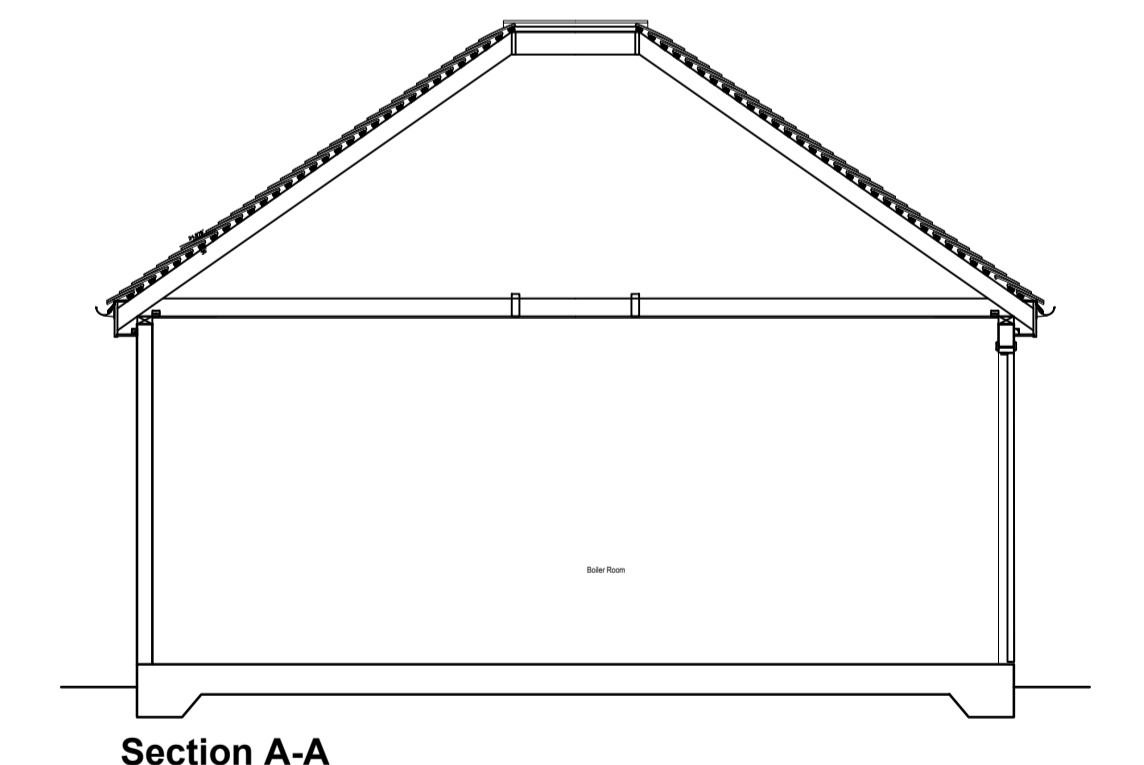

Section A-A

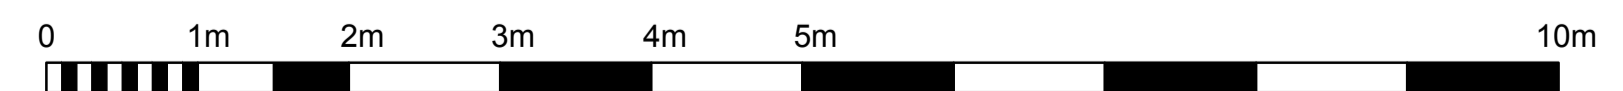

BUILDING SOLUTIONS CONSULTANTS LTD.
34 Boundary Road, Hove, East Sussex, UK. BN3 4EF. Tel: 0845-686-0036. Fax: 0845-686-0063

PROJECT	Eagle House Boiler Room and external WC, Hurstpierpoint College		
DRAWING	Proposed Plan, Section and Elevations		
STAGE	Planning and Building Control Approval	JOB NO.	686
DWG NO.	AL-101	DATE	10/05/2018
SCALE	1:50 @A1	REVISION	
		DRAWN	DB

Do not scale. Use figured dimensions only. Check dimensions on site. ©BSC of any discrepancies. copyright BSC Ltd.