




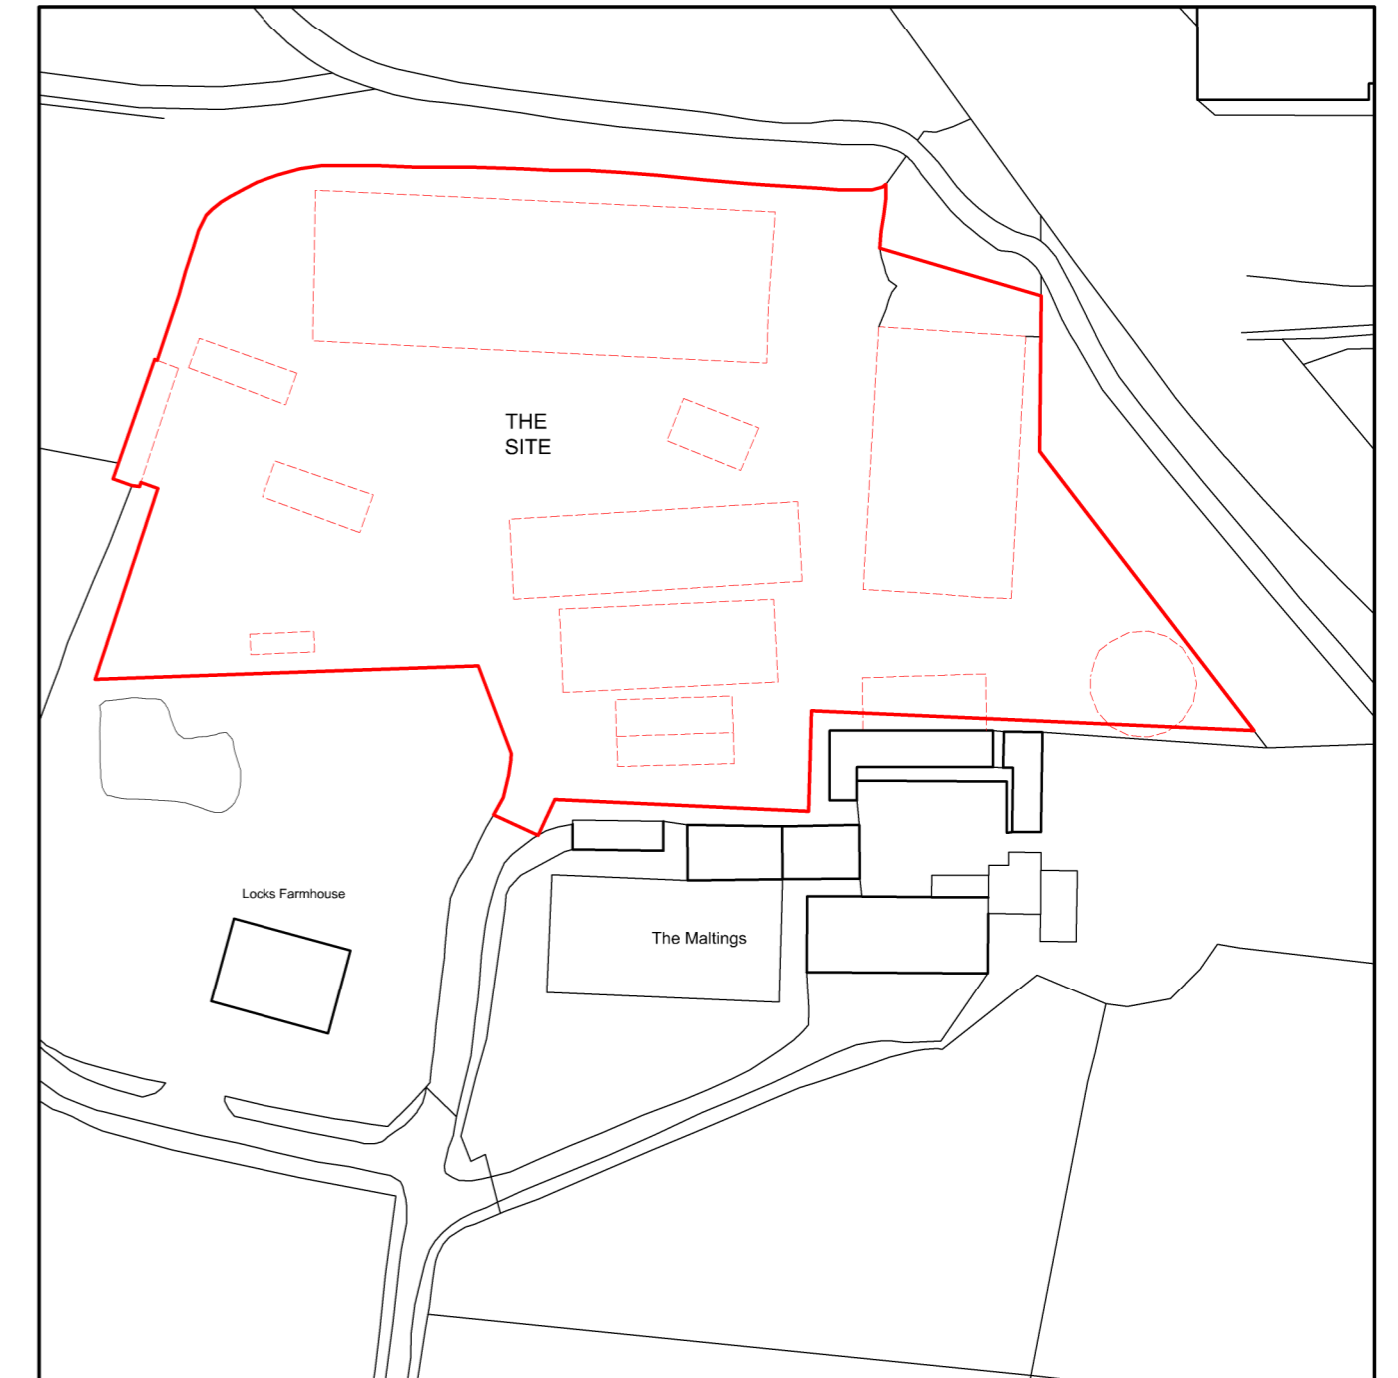

**Proposed block plan** scale 1:500

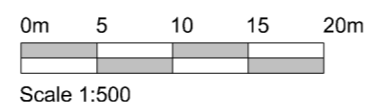

**Site location plan**

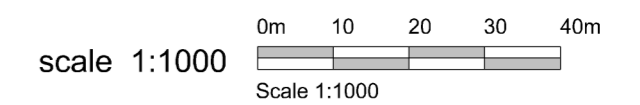

THE DETAILS SHOWN ON THESE DRAWINGS ARE SUBJECT TO CHANGE AT ANY TIME  
 ASPREY HOMES LIMITED RESERVE THE RIGHT TO ALTER THESE DRAWINGS WITHOUT PRIOR NOTICE  
 PLEASE DO NOT RELY ON ANY ASPECT OF THIS INFORMATION WITHOUT PRIOR CONFIRMATION BY ASPREY HOMES LIMITED



Project Address:  
**proposed development at:**  
**Maltings Farm, Malthouse Lane**  
**Hurstpier Point**  
**West Sussex BN6 9JZ**

Drawing Title:  
**proposed block plan**  
**site location plan**

Scale: as stated @ A2	Date: March 2018
Drawing Number: <b>ML/472/BP 01</b>	Revision: <b>A:</b>

**Nigel Bradbury Designs**  
 Office Suite B, Willow Walk Business Centre  
 Starts Hill Road, Farnborough, Kent, BR6 7AA  
 Telephone: 01689 852609  
 e.mail: nigel@nigelbradburydesigns.co.uk

11.04.2018 Revision A: Plots 1 & 3 amended

Drawing Status: Issued for planning Date: 28.03.2018

© Copyright Nigel Bradbury Designs