
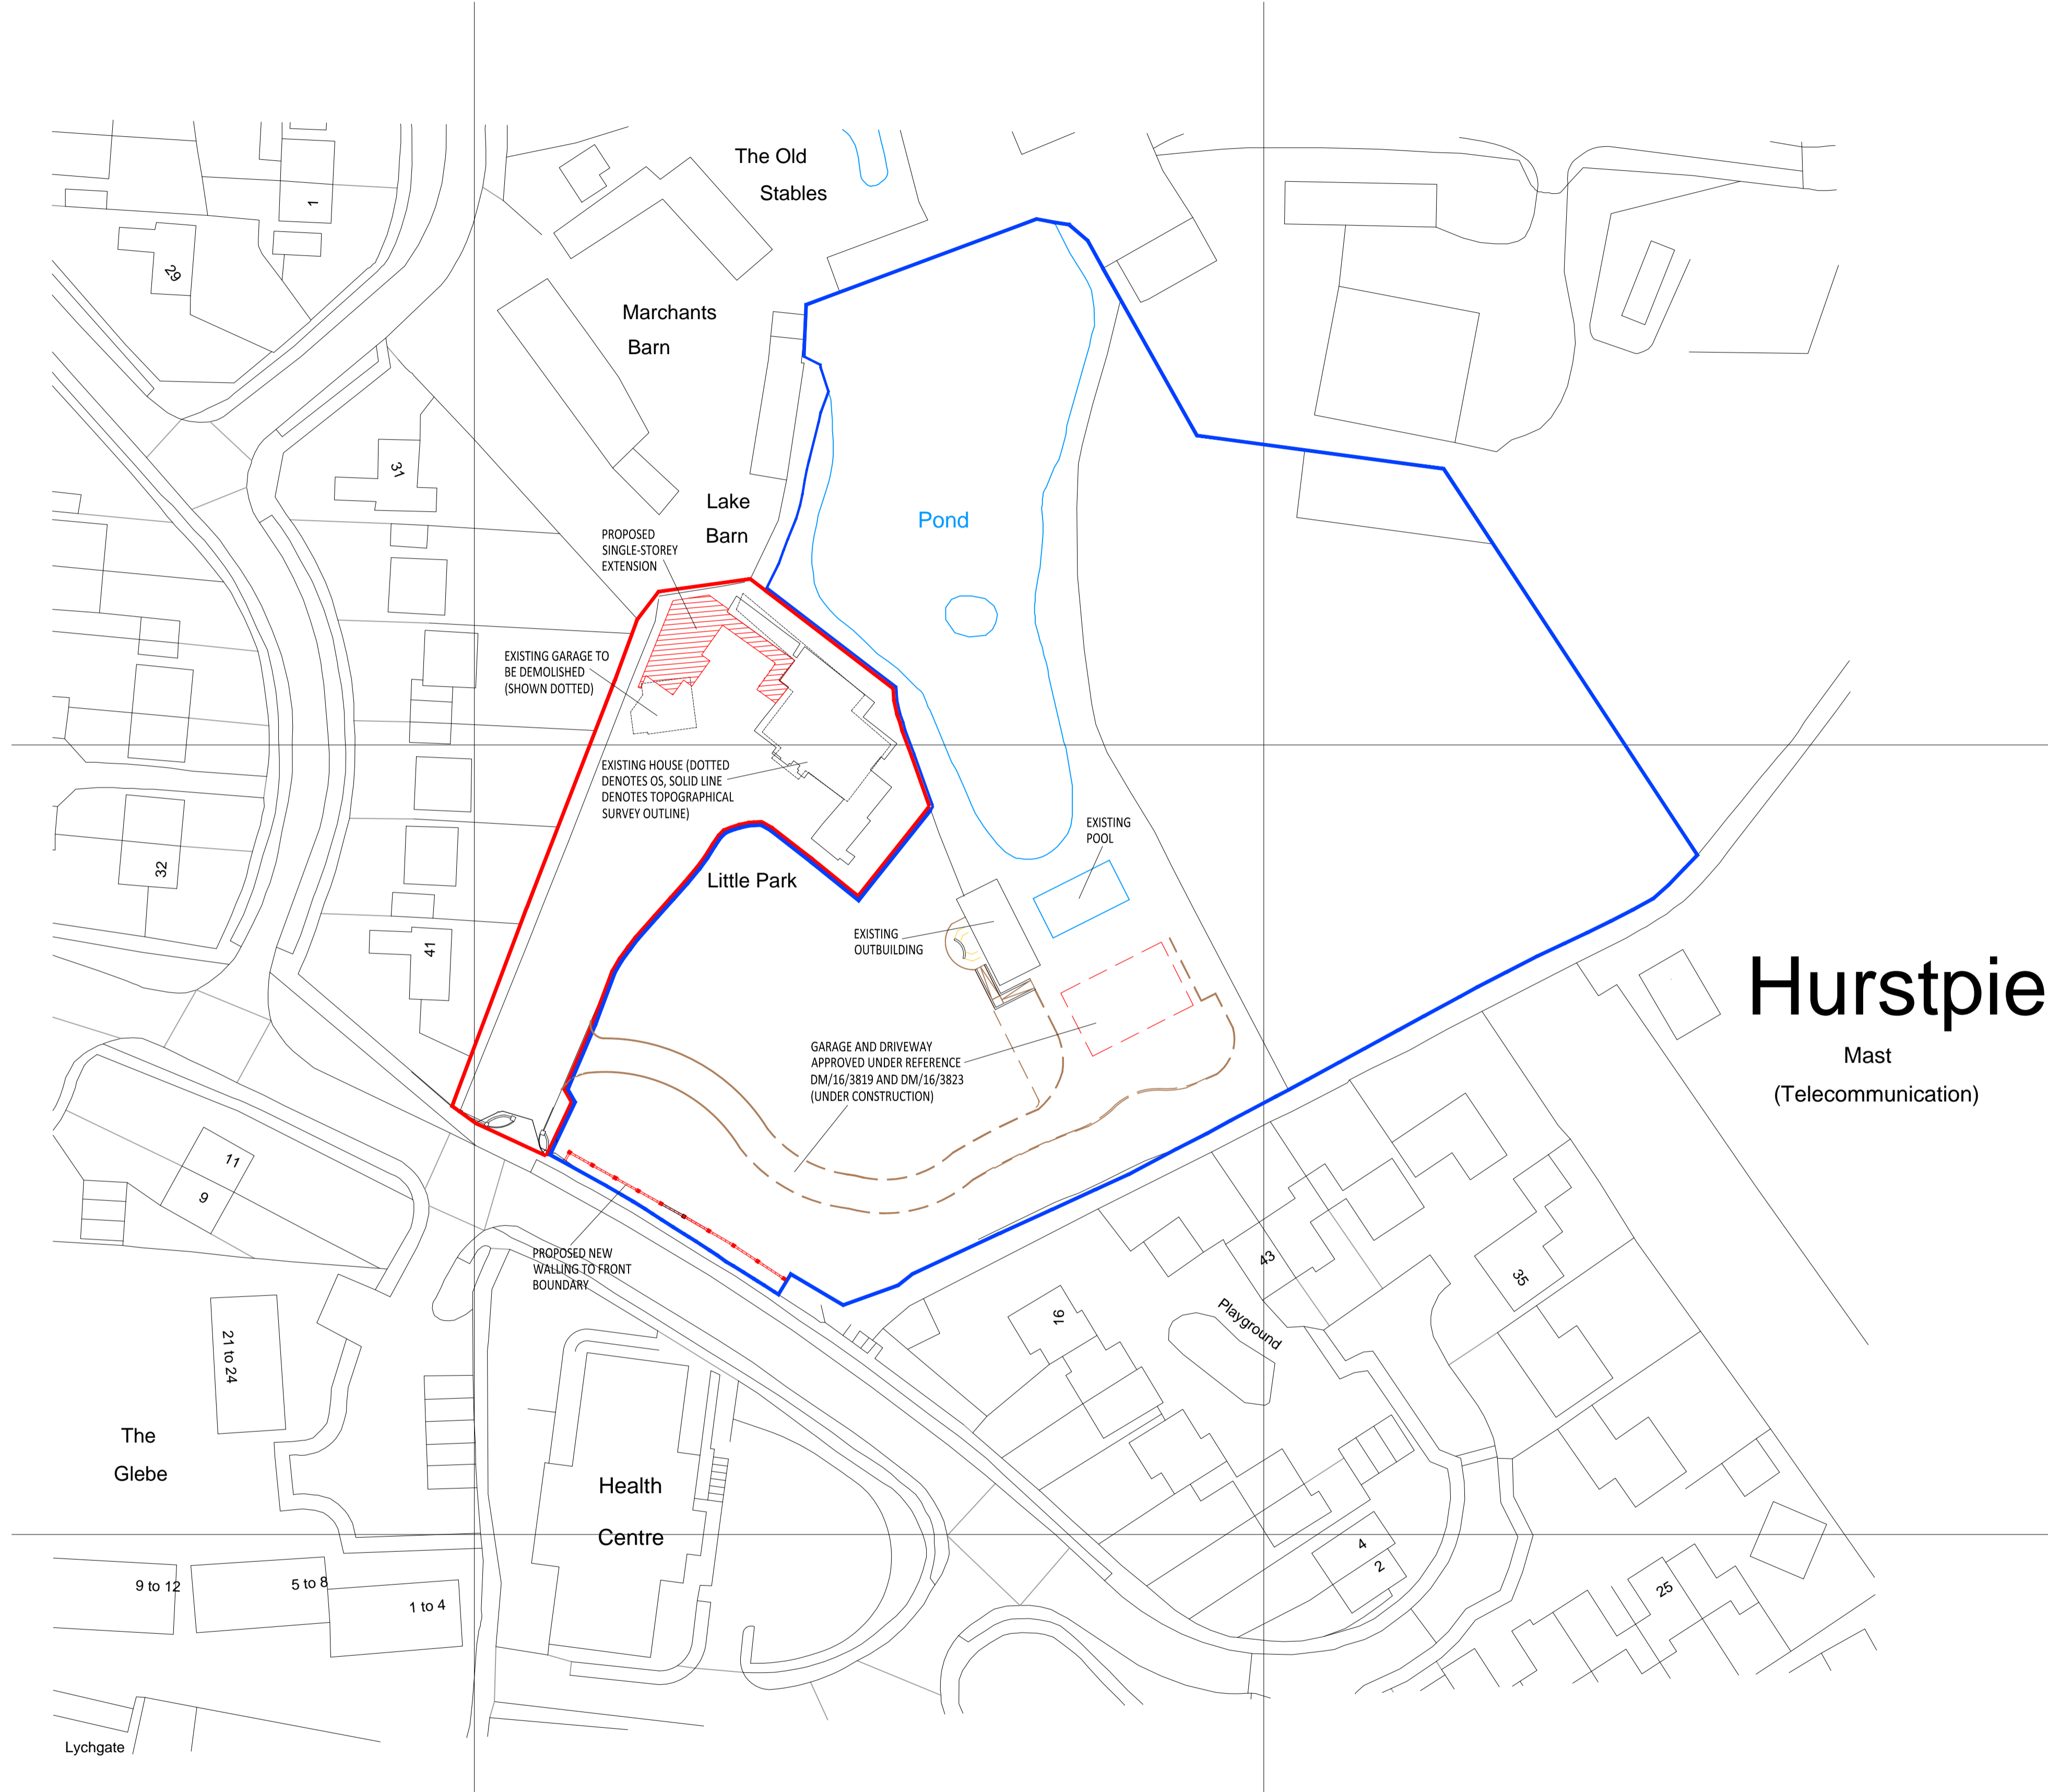


**FOR PLANNING
AND LBC
PURPOSES ONLY**

NOT FOR CONSTRUCTION

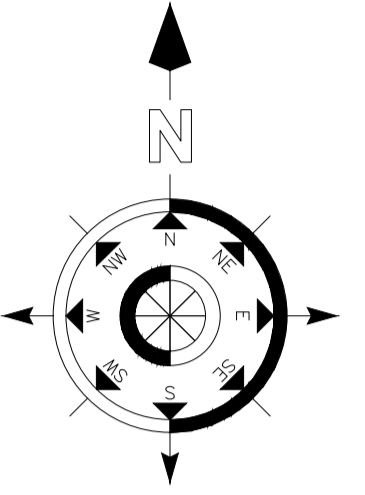

Hurstpierpoint
Mast
(Telecommunication)

NOTES:
DO NOT SCALE OFF THIS DRAWING
CHECK ALL DIMENSIONS ON SITE BEFORE ANY WORK IS COMMENCED.
ALL GOODS MATERIALS AND WORKMANSHIP MUST CONFORM WITH CURRENT BUILDING REGULATIONS, BRITISH STANDARDS AND CODES OF PRACTICE.
R.I.B.A BASIC SERVICES GIVEN/ NOT GIVEN.
COPYRIGHT OF THIS DRAWING IS RETAINED BY GEORGE BAXTER ASSOCIATES LTD. AND IT MUST NOT BE REPRODUCED WITHOUT WRITTEN CONSENT.

PLANNING

REV.	DATE	BY	AMENDMENT

GEORGE BAXTER ASSOCIATES
 GEORGE BAXTER ASSOCIATES LTD.
 3 LUCASTES MEWS
 PADDOCKHALL ROAD
 HAYWARDS HEATH
 WEST SUSSEX
 RH16 1HE
 (01444) 847455
 info@georgebaxterassociates.co.uk
 www.georgebaxterassociates.co.uk

CLIENT:
Mr. & Mrs. K. Kernon

PROJECT:
**Little Park
Trinity Road, Hurstpierpoint,
West Sussex
BN6 9UY**

DRAWING:
**Site Block Plan
As Proposed**

DATE: 11.04.2018	SCALE: 1:500 A1	DRAWN BY: RH CHECKED BY: GBA
---------------------	--------------------	---

DRAWING NO.
A1.11

**SITE BLOCK PLAN - AS PROPOSED
SCALE @ 1:500 ON AN A1 SHEET**

