

Only the dimensions are to be used for construction purposes. The drawings must be read in conjunction with the schedule of materials and specifications to be checked on site prior to construction. Any discrepancy should be reported to the architect immediately. © Richardson Architecture 2018

North

0m
4m
1:200 Scale Bar

Richardson Architecture Limited
RIBA Chartered

Richardson
Architecture
Limited

Richardson
Architecture
Limited

121625N

121650N

121675N

121700N

Proposed Drainage Plan
1:200 scale
0m 4m
1:200 Scale Bar

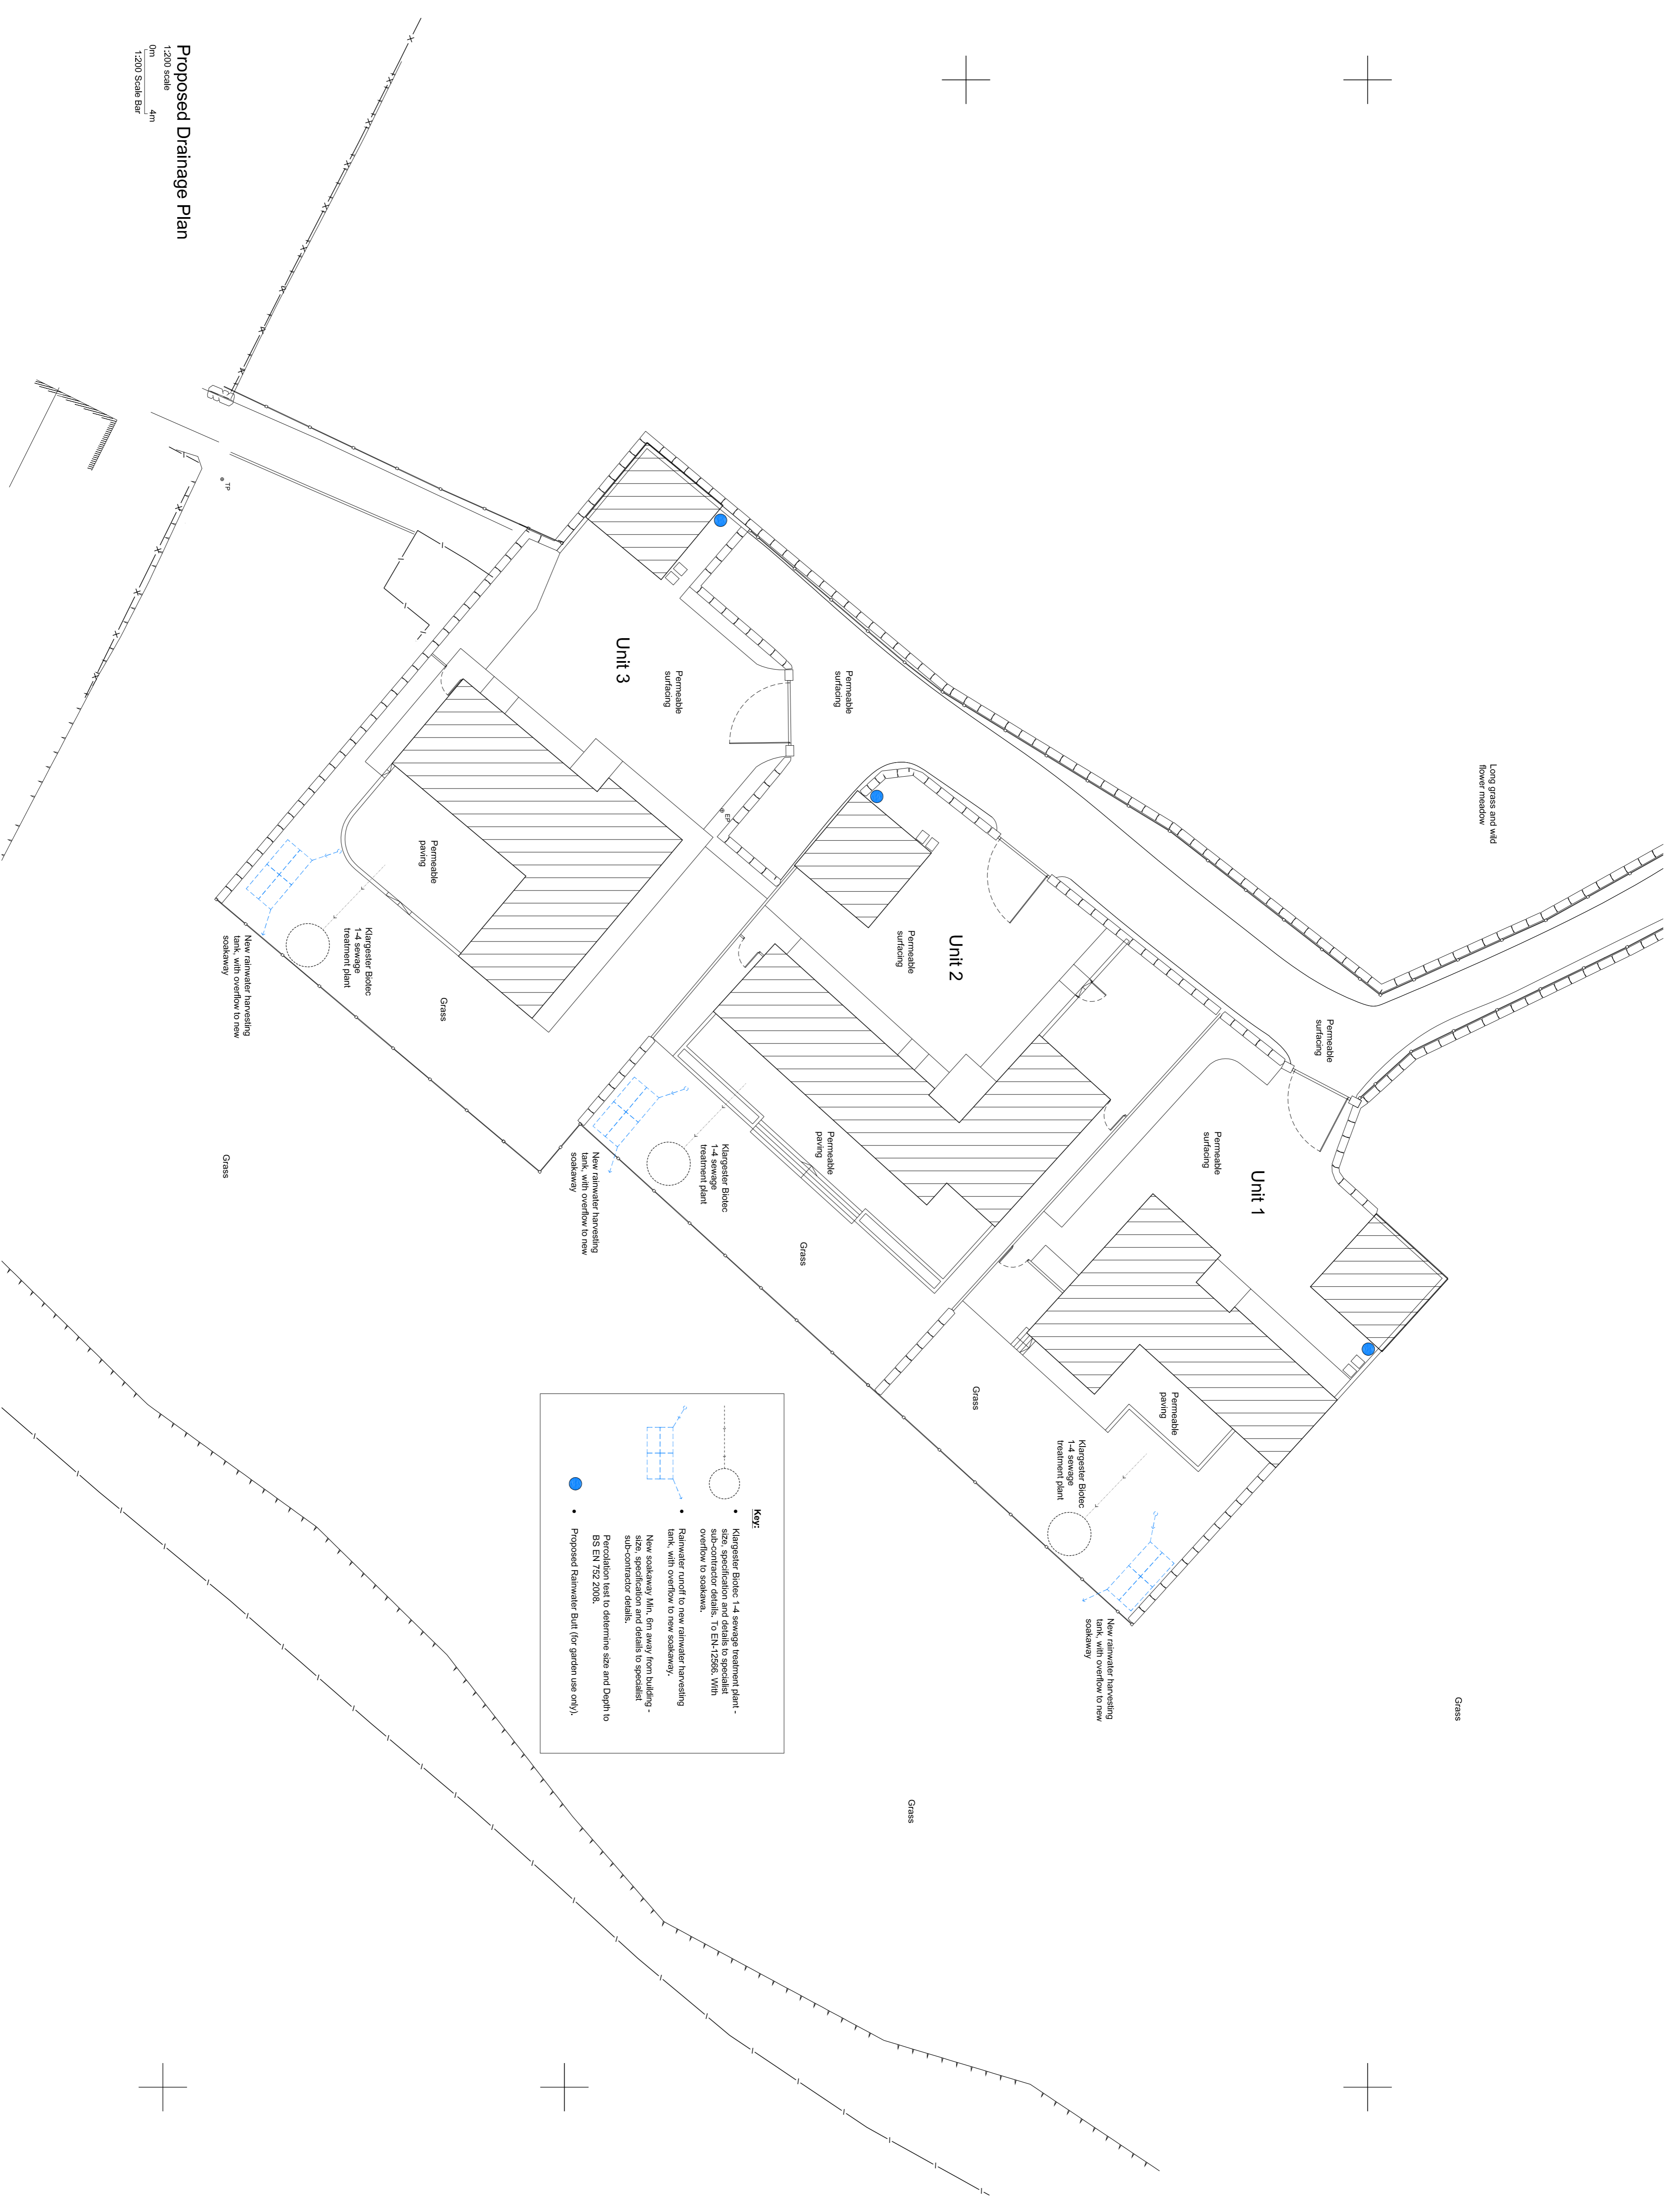

Richardson
Architecture
Limited
RIBA Chartered

Richardson
Architecture
Limited
RIBA Chartered

